


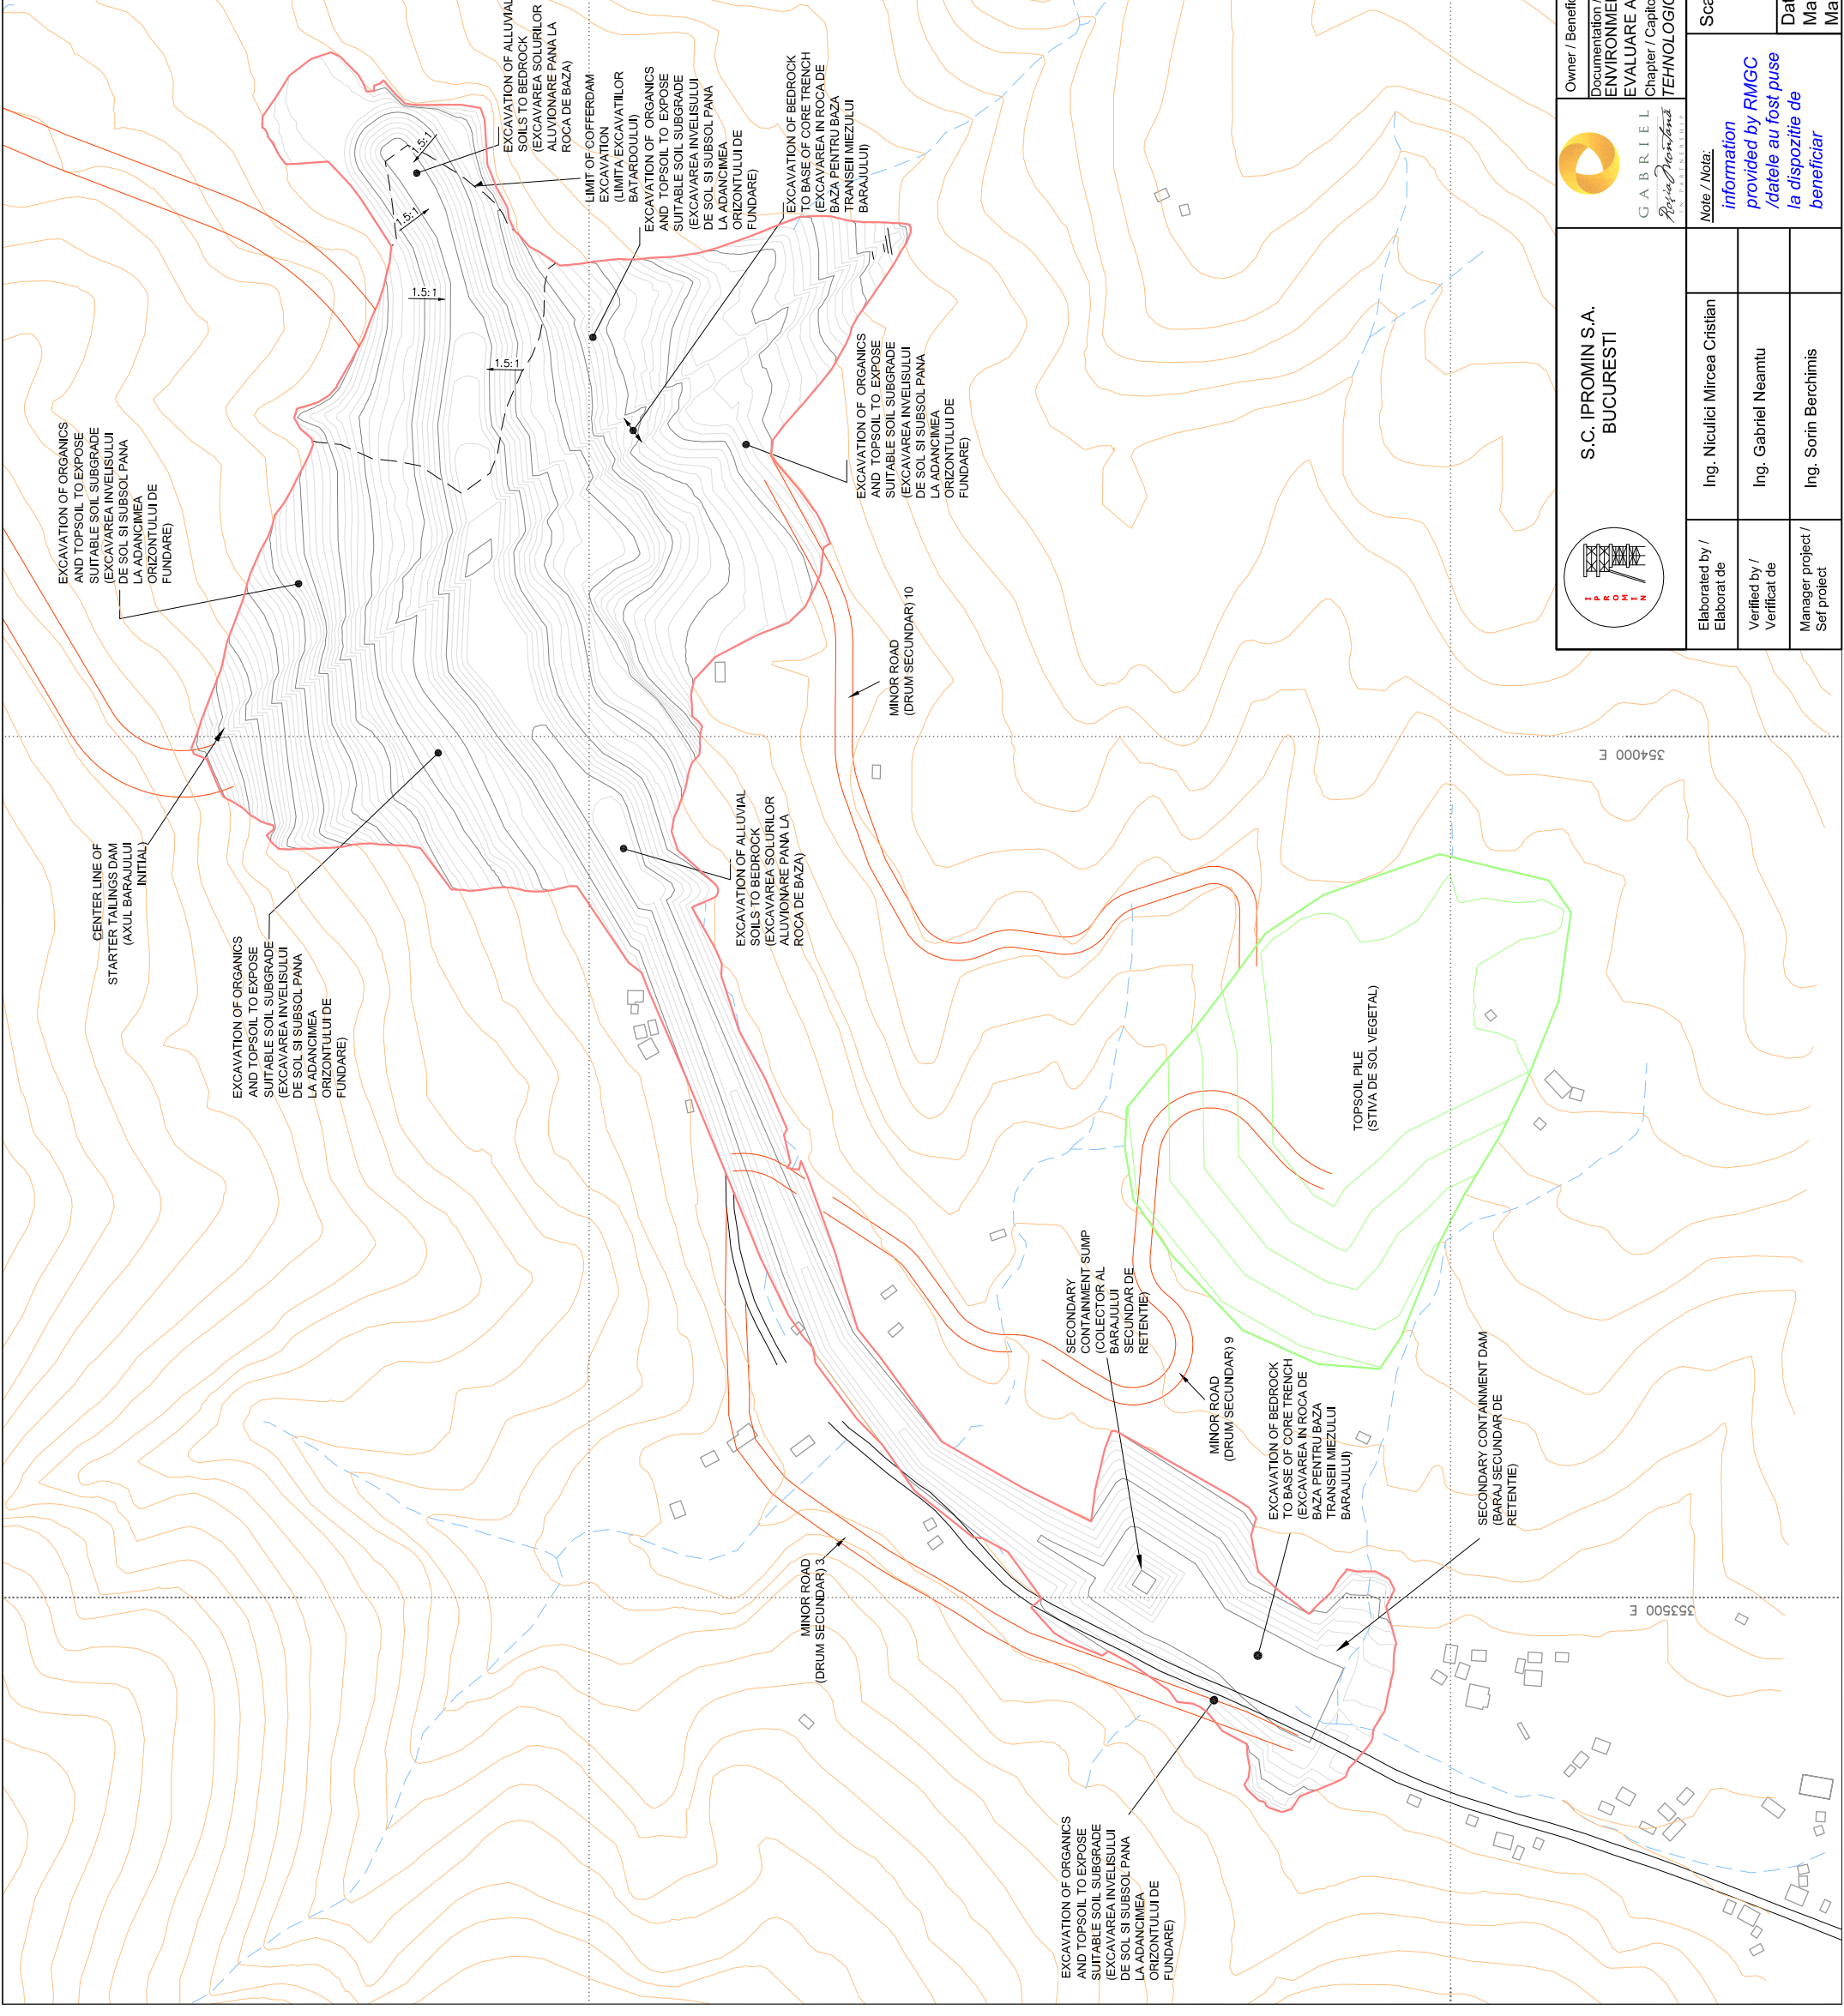

LEGEND / LEGENDA

- EXISTING STRUCTURES / CONSTRUCTIILE EXISTENTE
- MAJOR ROADS / DRUMURI PRINCIPALE
- MINOR ROADS / DRUMURI SECUNDARE
- PROPOSED MINE ROAD
- STREAM / PARAUURI
- STEREO 70 COORDONATE STEREO 70



 <p>S.C. IPROMIN S.A. BUCURESTI</p>	 <p>GABRIEL Prestări de servicii TEHNOLOGICE</p>	Owner / Beneficiar: S.C. ROSIA MONTANA GOLD CORPORATION S.A. Documentation / Documentație: ENVIRONMENTAL IMPACT ASSESSMENT REPORT / RAPORT DE EVALUARE A IMPACTULUI ASUPRA MEDIULUI Chapter / Capitol 2 : TECHNOLOGICAL PROCESSES / PROCESE TEHNOLOGICE		Exhibit / Plansa 2.43
		Title / Denumire Plan: STARTER TMF AND SCD FOUNDATION AND EXCAVATION PLAN / PLANUL EXCAVATIILOR PENTRU BARAJULUI INITIAL SI BARAJUL SECUNDAR	Scale / Scara: 1:2500	Date / Data: March / Martie 2006
Elaborated by / Elaborat de Ing. Nicolici Mircea Cristian	Verified by / Verificat de Ing. Gabriel Neamtu	Manager project / Sef proiect Ing. Sorin Berchimis		